


TYPE	YEAR	PROJECT NO.	SHEET NO.
TPR	2010		1



4/22/2010 3:58:11 PM
P:\2008\08050 TODD PLANNING Contract\08050_14 SR-1 SR-1 SR-2 (Loudon) TPR\DON\08050_14_Conflict Points_Existing.dwg

EXHIBIT 1.8

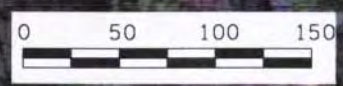

STATE OF TENNESSEE
DEPARTMENT OF TRANSPORTATION
EXISTING CONFLICTS
2006 COLOR AERIAL
SCALE: 1"=100'

TENNESSEE D.O.T.
 DESIGN DIVISION
 FILE NO.


TYPE	YEAR	PROJECT NO.	SHEET NO.
TPR	2010		1



4/5/2010 2:07:01 PM
 P:\2008\08050 T00T PLANNING Contract\08050_14 SR-1 SR-2 (Loudon) TPR\DON\08050_14_intersecion_Concept-1.sht

DRAFT

RIGHT-OF-WAY LINES ARE APPROXIMATE
 AND ARE FOR PLANNING PURPOSES ONLY.
 APPROX. R.O.W. ACQUISITION +/- 2 ACRES

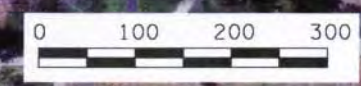

STATE OF TENNESSEE
 DEPARTMENT OF TRANSPORTATION
OPTION 2
 2006 COLOR AERIAL
 SCALE: 1"=100'


TYPE	YEAR	PROJECT NO.	SHEET NO.
TPR	2010		2




4/16/2010 10:51:34 PM
P:\2008\08050 T001 PLANNING Contract\08050_14 SR-1 SR-2 (Loudon) TPR\DCN\08050_14 Intersection_Concept-2.dht

DRAFT

RIGHT-OF-WAY LINES ARE APPROXIMATE
AND ARE FOR PLANNING PURPOSES ONLY.
APPROX. R.O.W. ACQUISITION +/- 6 ACRES

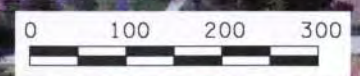


TYPE	YEAR	PROJECT NO.	SHEET NO.
TPR	2010		3

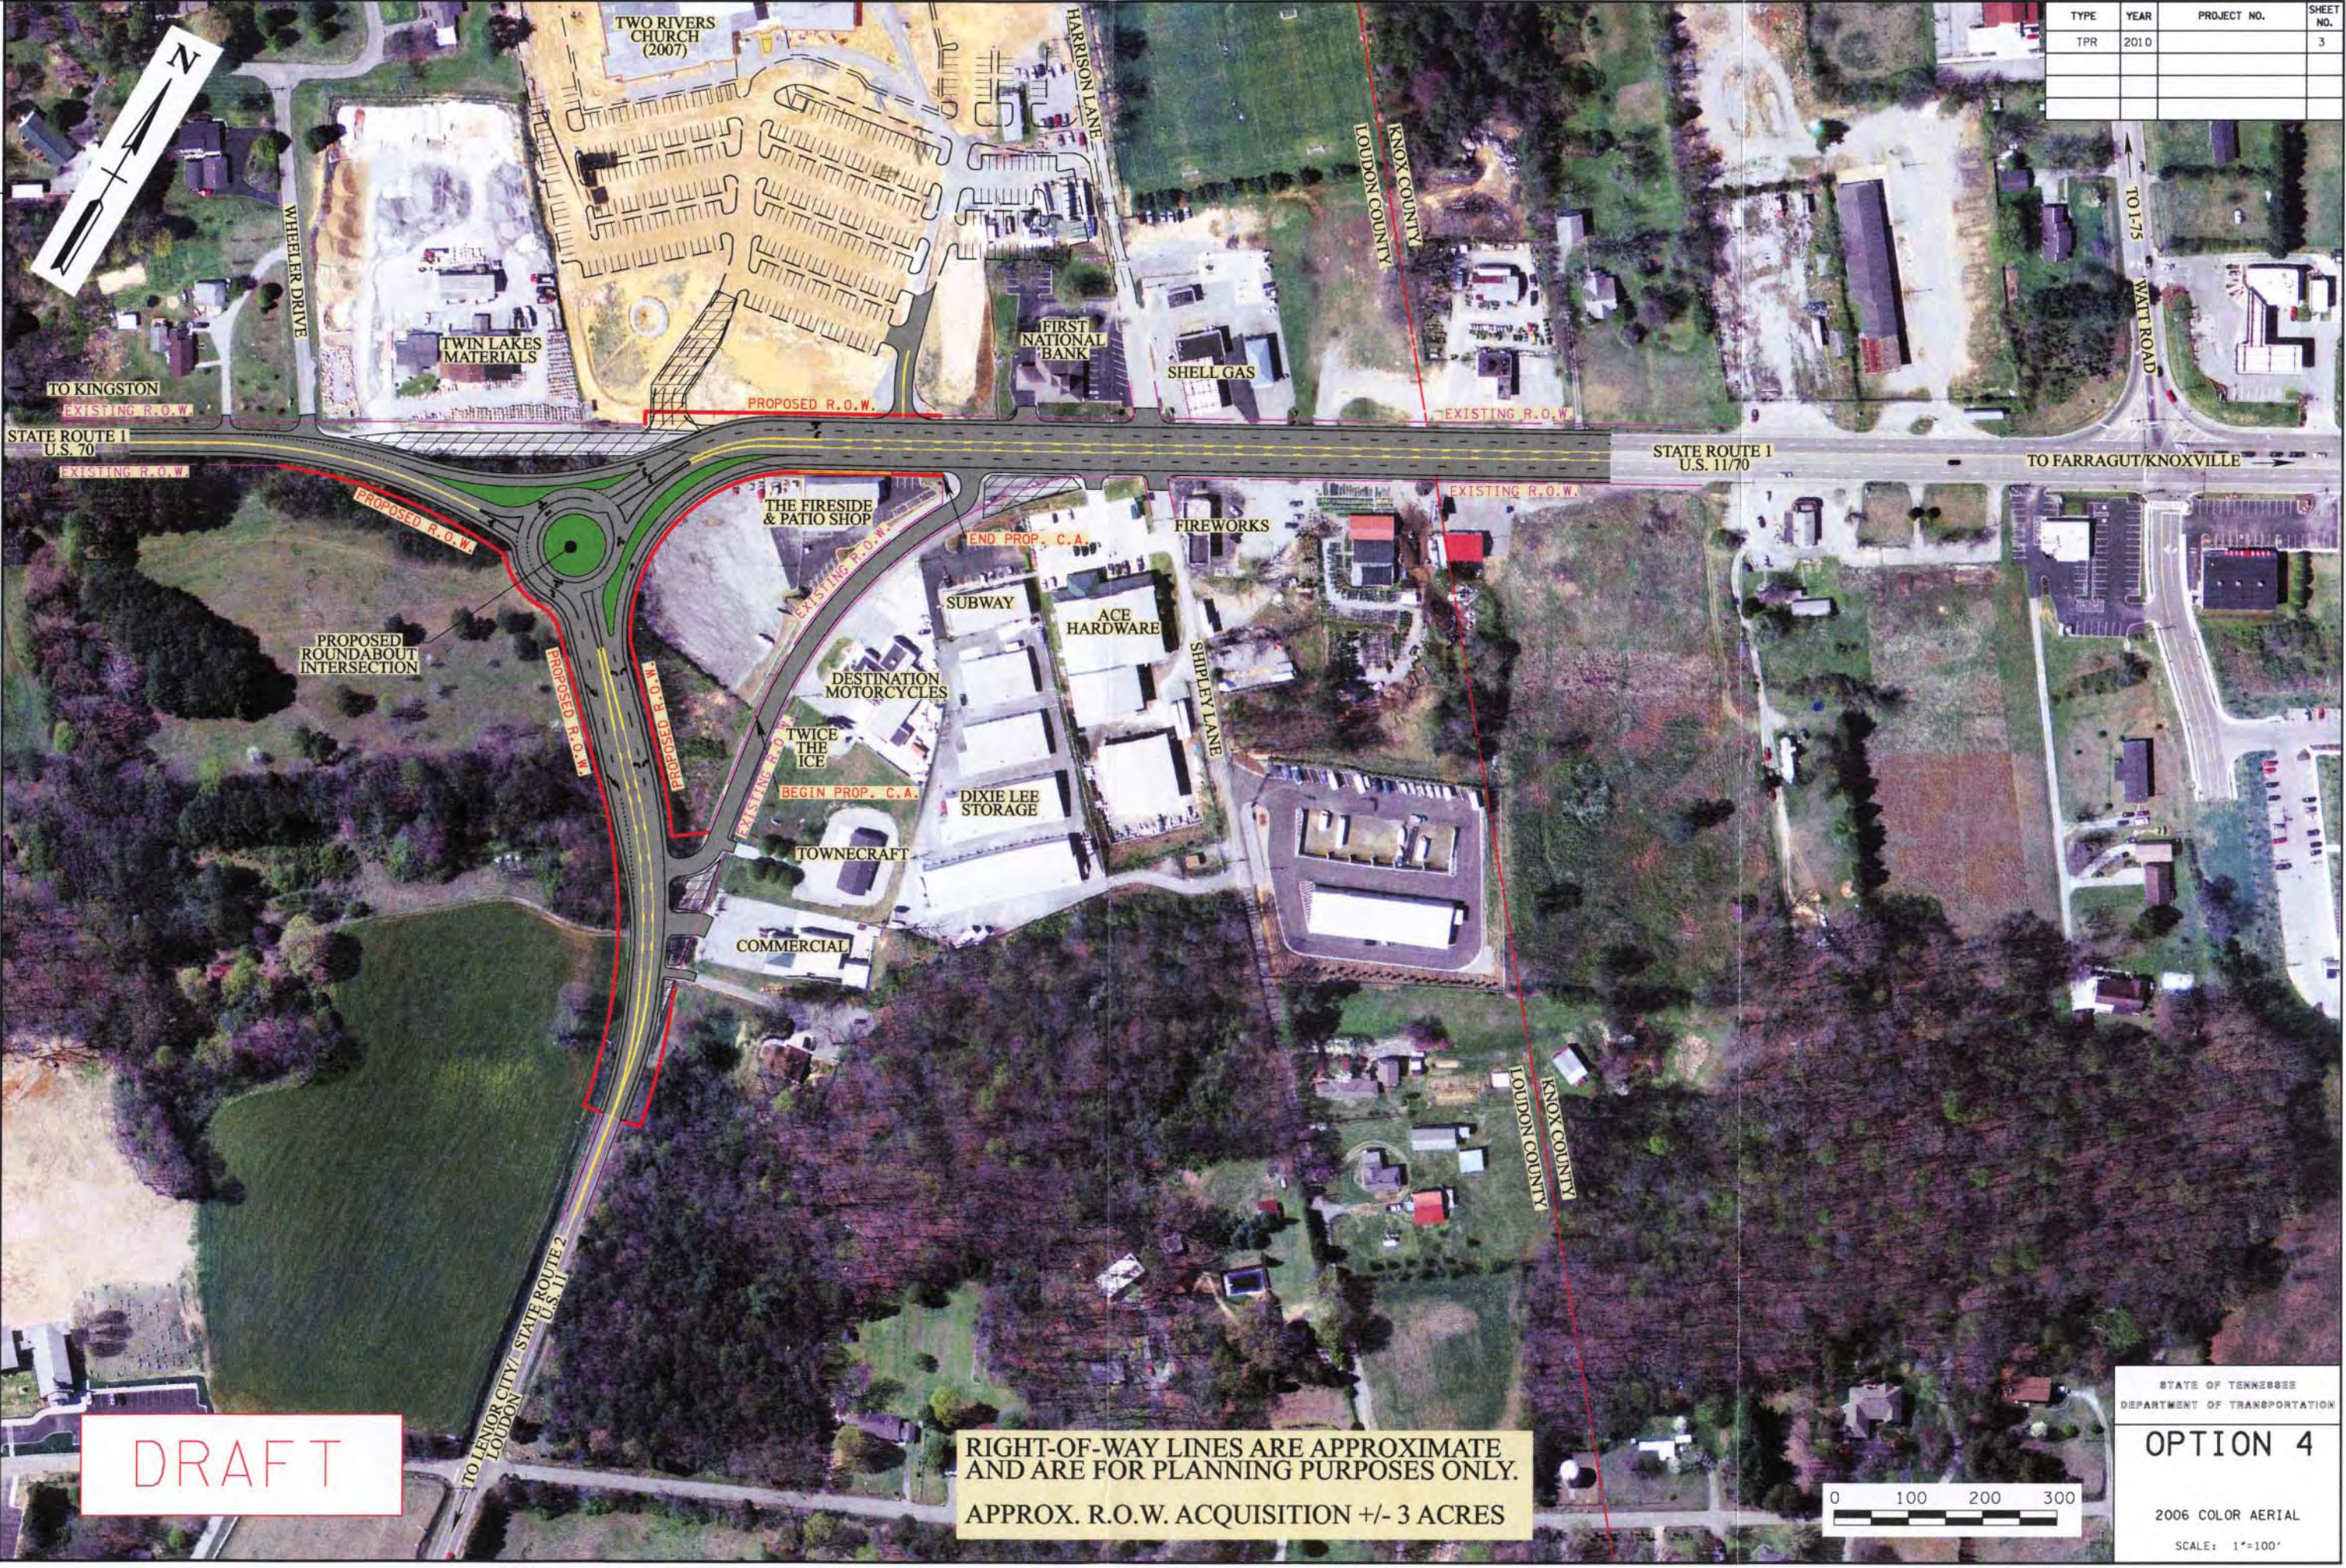

6/2/2010 10:45:53 PM P:\2008\08050\DOT PLANNING Contract\08050_14 SR-1 SR-2 (Loudon)\TPR\DCN\08050_14_intersection_Concept-3.sht

DRAFT

RIGHT-OF-WAY LINES ARE APPROXIMATE
 AND ARE FOR PLANNING PURPOSES ONLY.
 APPROX. R.O.W. ACQUISITION +/- 3 ACRES

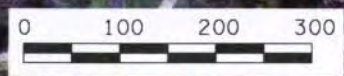

STATE OF TENNESSEE
 DEPARTMENT OF TRANSPORTATION

OPTION 4

2006 COLOR AERIAL
 SCALE: 1"=100'